



NUECES COUNTY, TEXAS

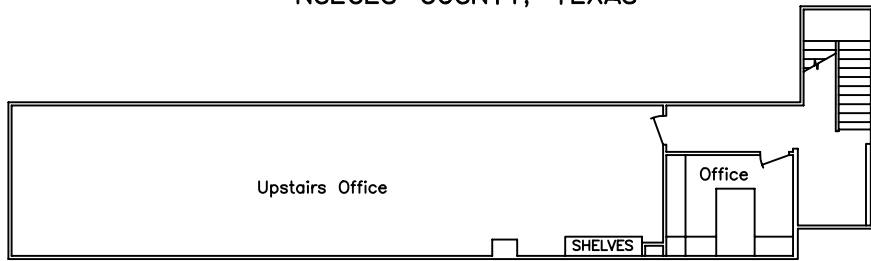

UPSTAIRS

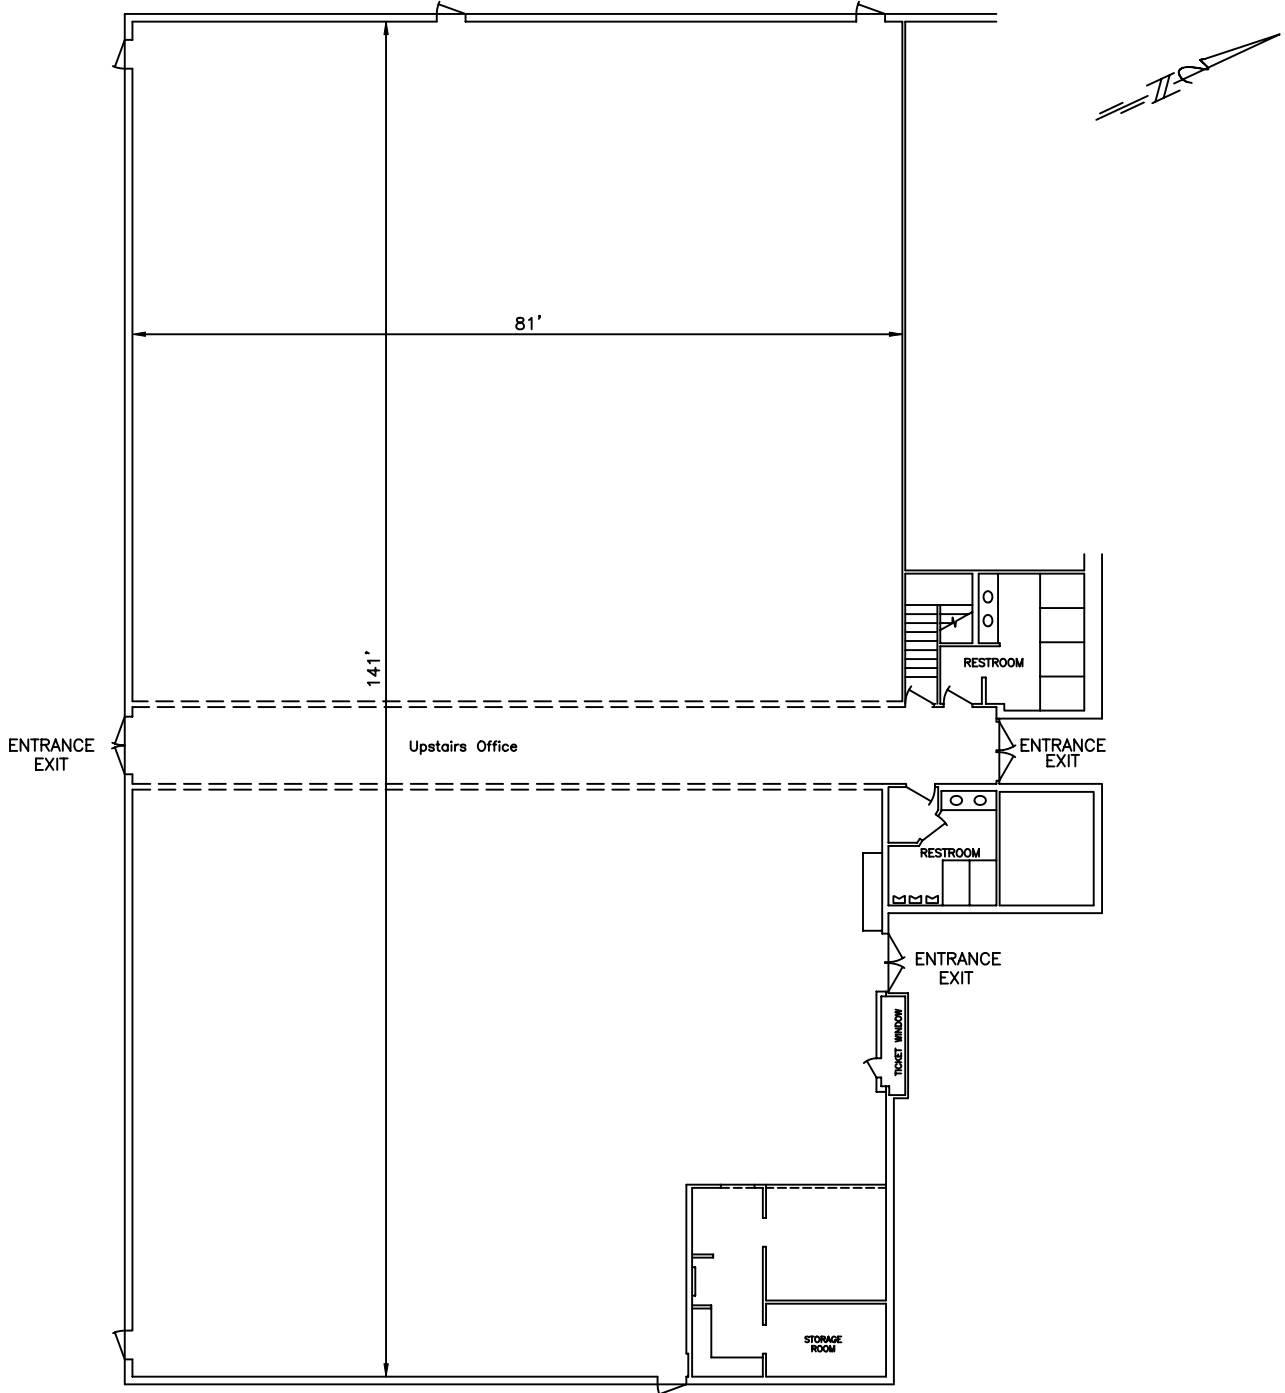

FLOOR PLAN

Drawn For:

OWENS BROTHERS

Scale: 1"=20'

Date: 5-4-98

Bk./Pg. FILE

Drawn: JL/ET



OWENS ENGINEERING Co., LTD.
ENGINEERS & SURVEYORS

P.O. Box 29
Alice, Texas 78333

Ph. (361)664-4662
Fax (361)664-1901



I, R.L. Owens, Registered Professional Land Surveyor,
Do Hereby Certify That This Drawing Represents A
Survey Made On The Ground Under My Supervision and
Is Correct To The Best Of My Knowledge And Belief.

R. Owens

Registered Professional Land Surveyor

Revised on 1-7-09